


**A3**  
**THIRD FLOOR**  
**SCALE 1:200**

**A4**  
**THIRD FLOOR**  
**SCALE 1:200**

- 1. LIVING ROOM**
- 2. KITCHEN**
- 3. BEDROOM**
- 4. BATHROOM**
- 5. WC**
- 6. TERRACE**


Privileg fort beach - D5,D6  
Second floor scale 1:200

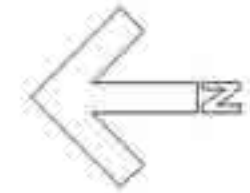

- 1.Living room
- 2.Kitchen
- 3.Bedroom
- 4.Bathroom
- 5.WC
- 6.Terrace

D5

D6

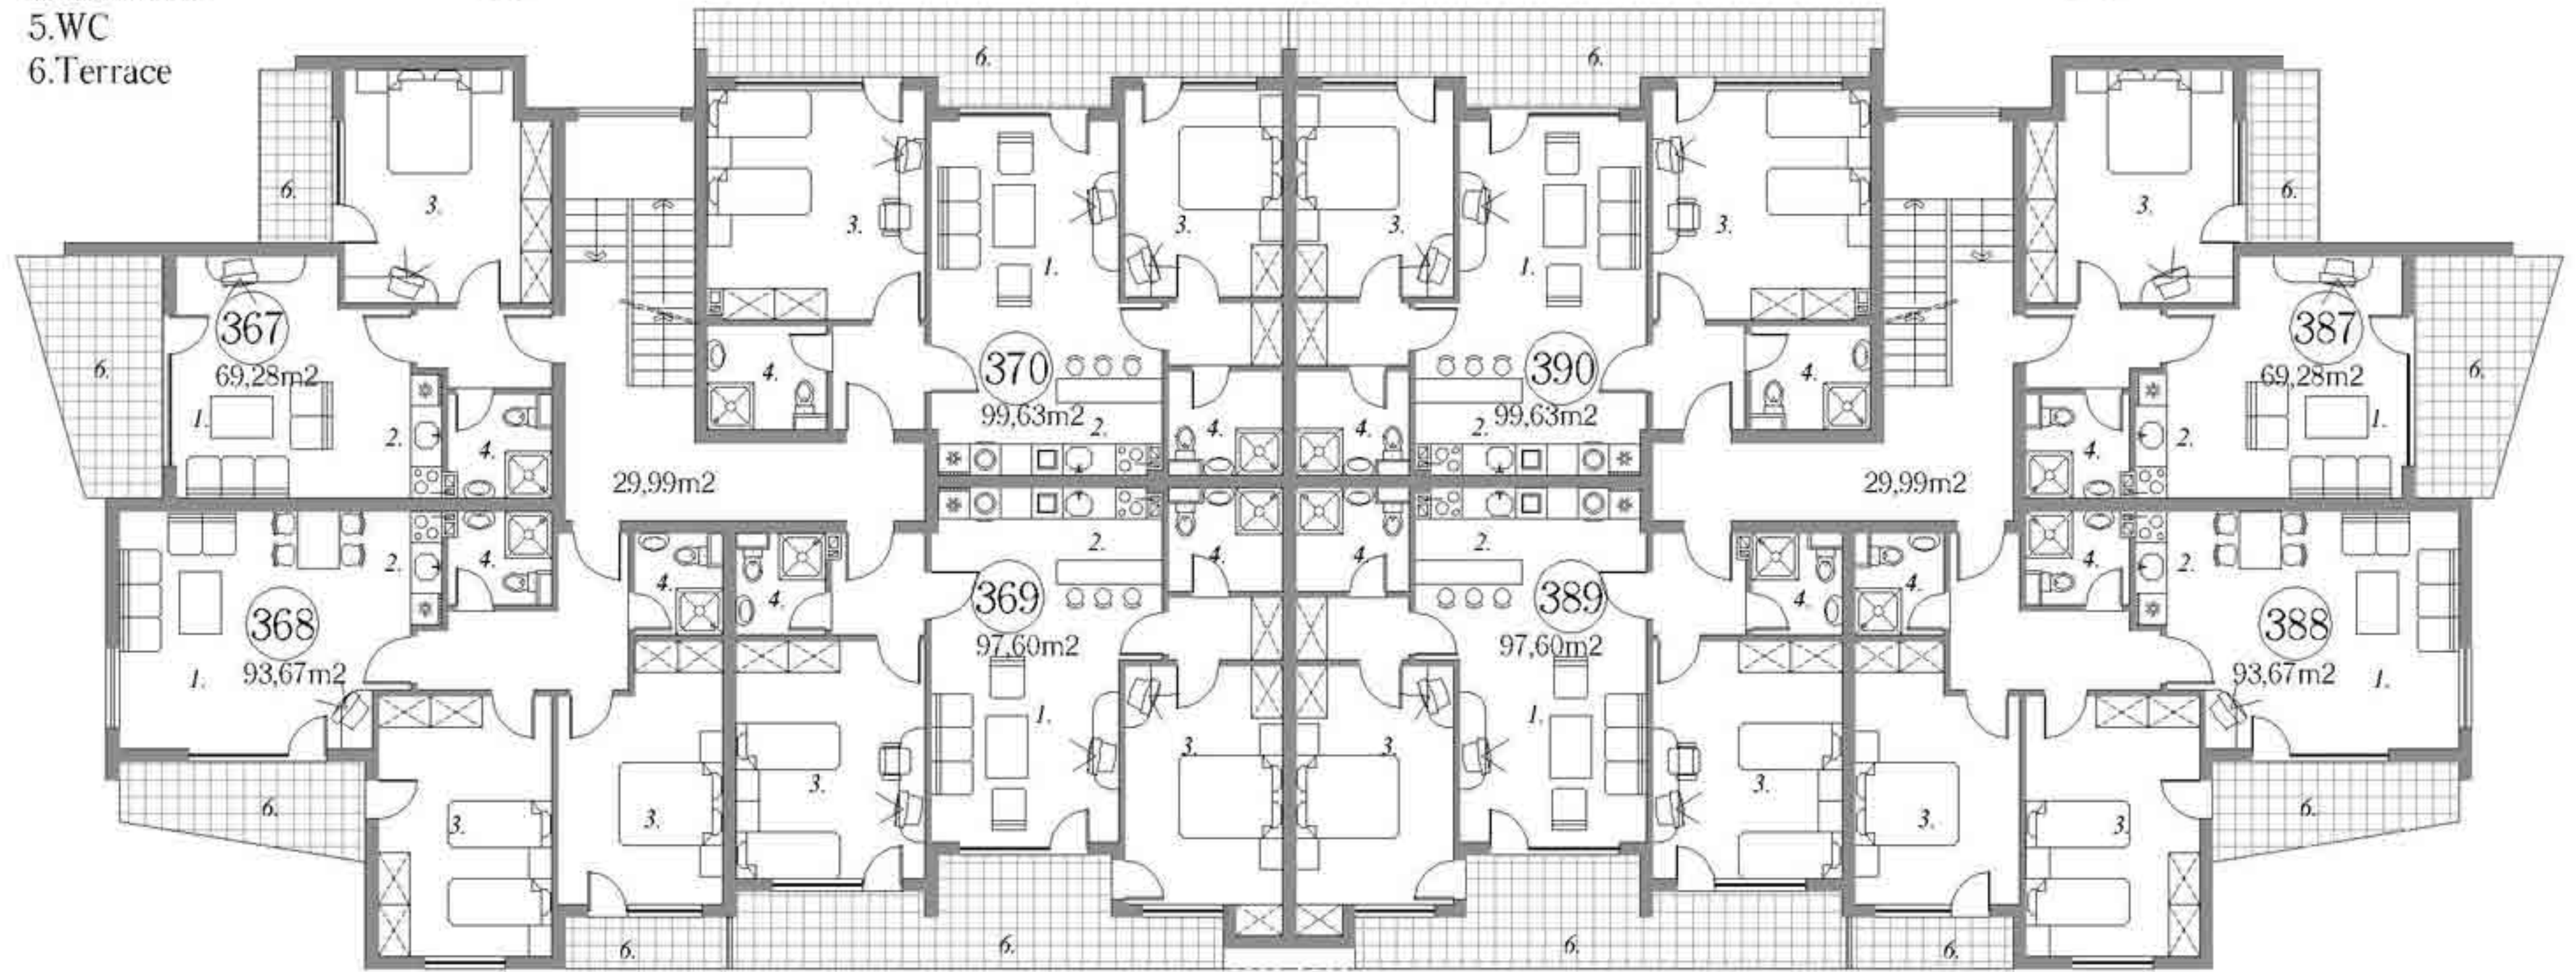



Privileg fort beach - F1,F2,F3  
Second floor scale 1:250



- 1.Living room
- 2.Kitchen
- 3.Bedroom
- 4.Bathroom
- 5.WC
- 6.Terrace

