


SEA FORT CLUB - C1

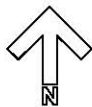

- 1. Living room
- 2. Kitchen
- 3. Bedroom
- 4. Bathroom
- 5. Terrace




GROUND FLOOR scale 1:150

SEA FORT CLUB - C1



- 1. Living room
- 2. Kitchen
- 3. Bedroom
- 4. Bathroom
- 5. Terrace

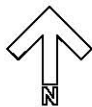


FIRST FLOOR scale 1:150

SEA FORT CLUB - C1




- 1. Living room
- 2. Kitchen
- 3. Bedroom
- 4. Bathroom
- 5. Terrace

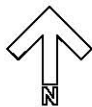


SECOND FLOOR scale 1:150

SEA FORT CLUB - C1

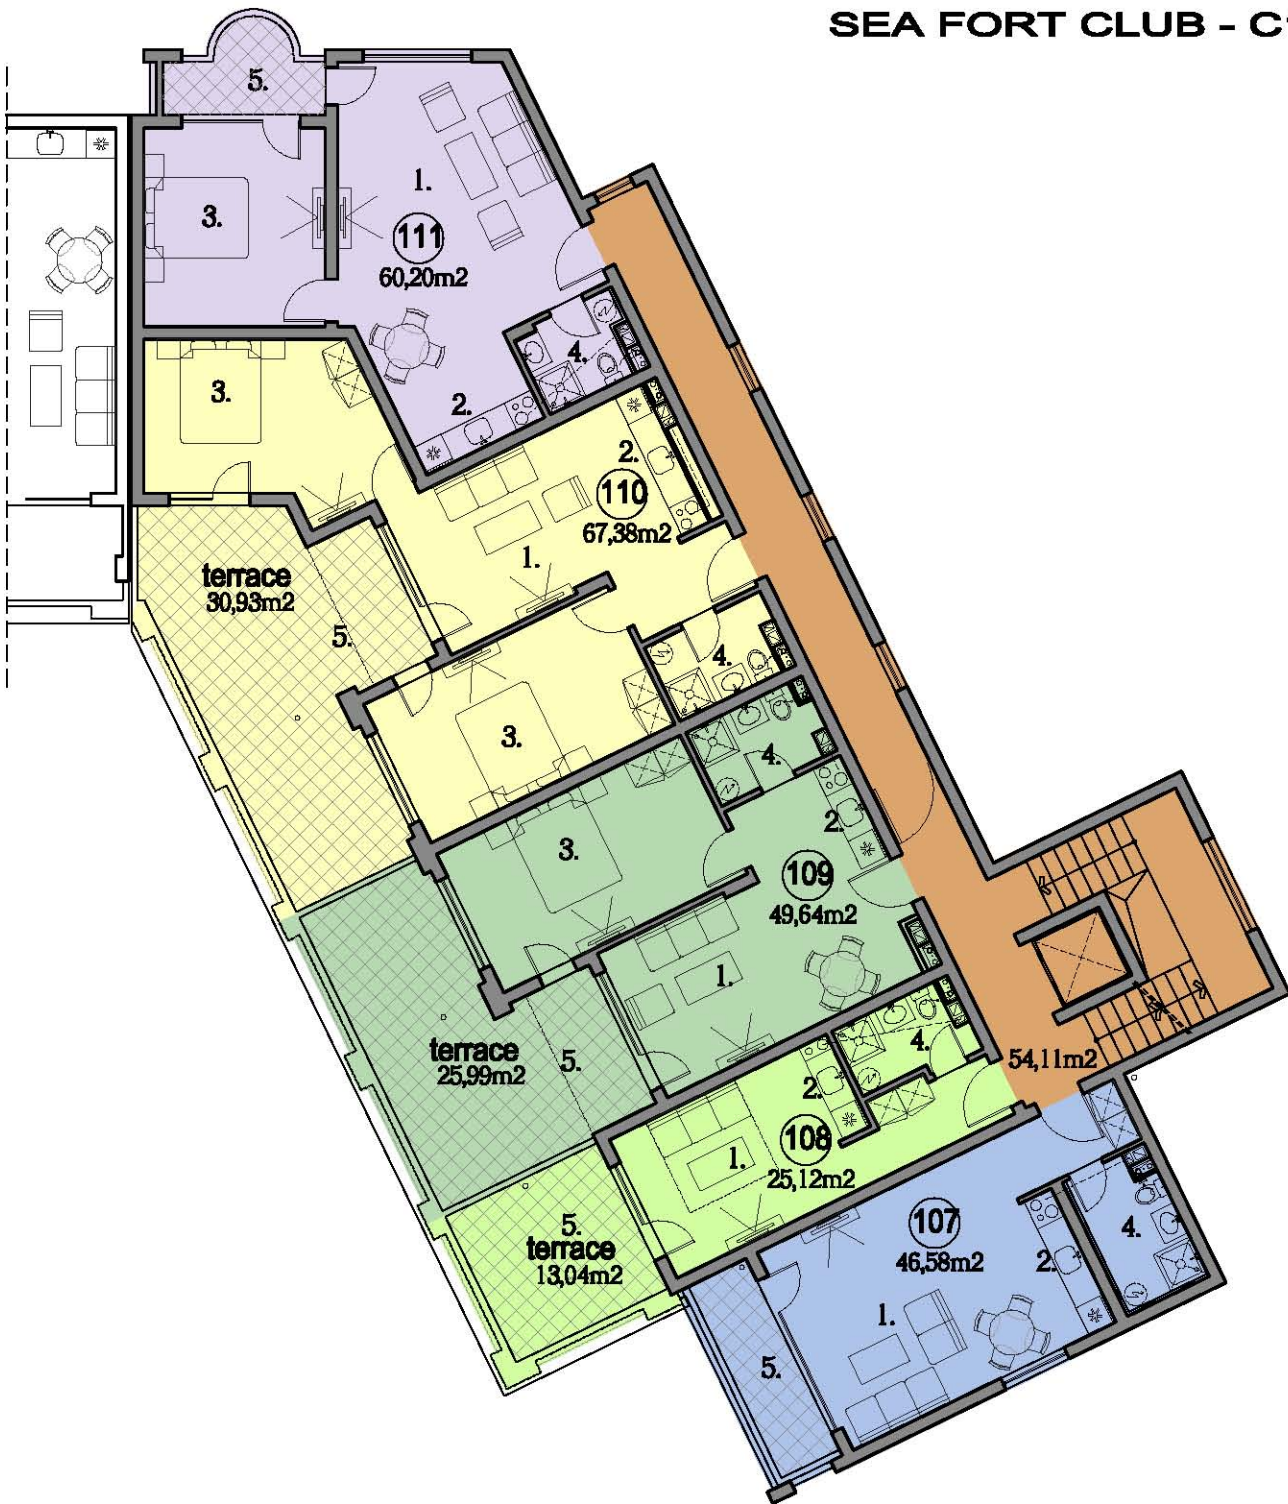


- 1. Living room
- 2. Kitchen
- 3. Bedroom
- 4. Bathroom
- 5. Terrace

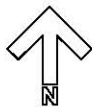


THIRD FLOOR scale 1:150

SEA FORT CLUB - C1

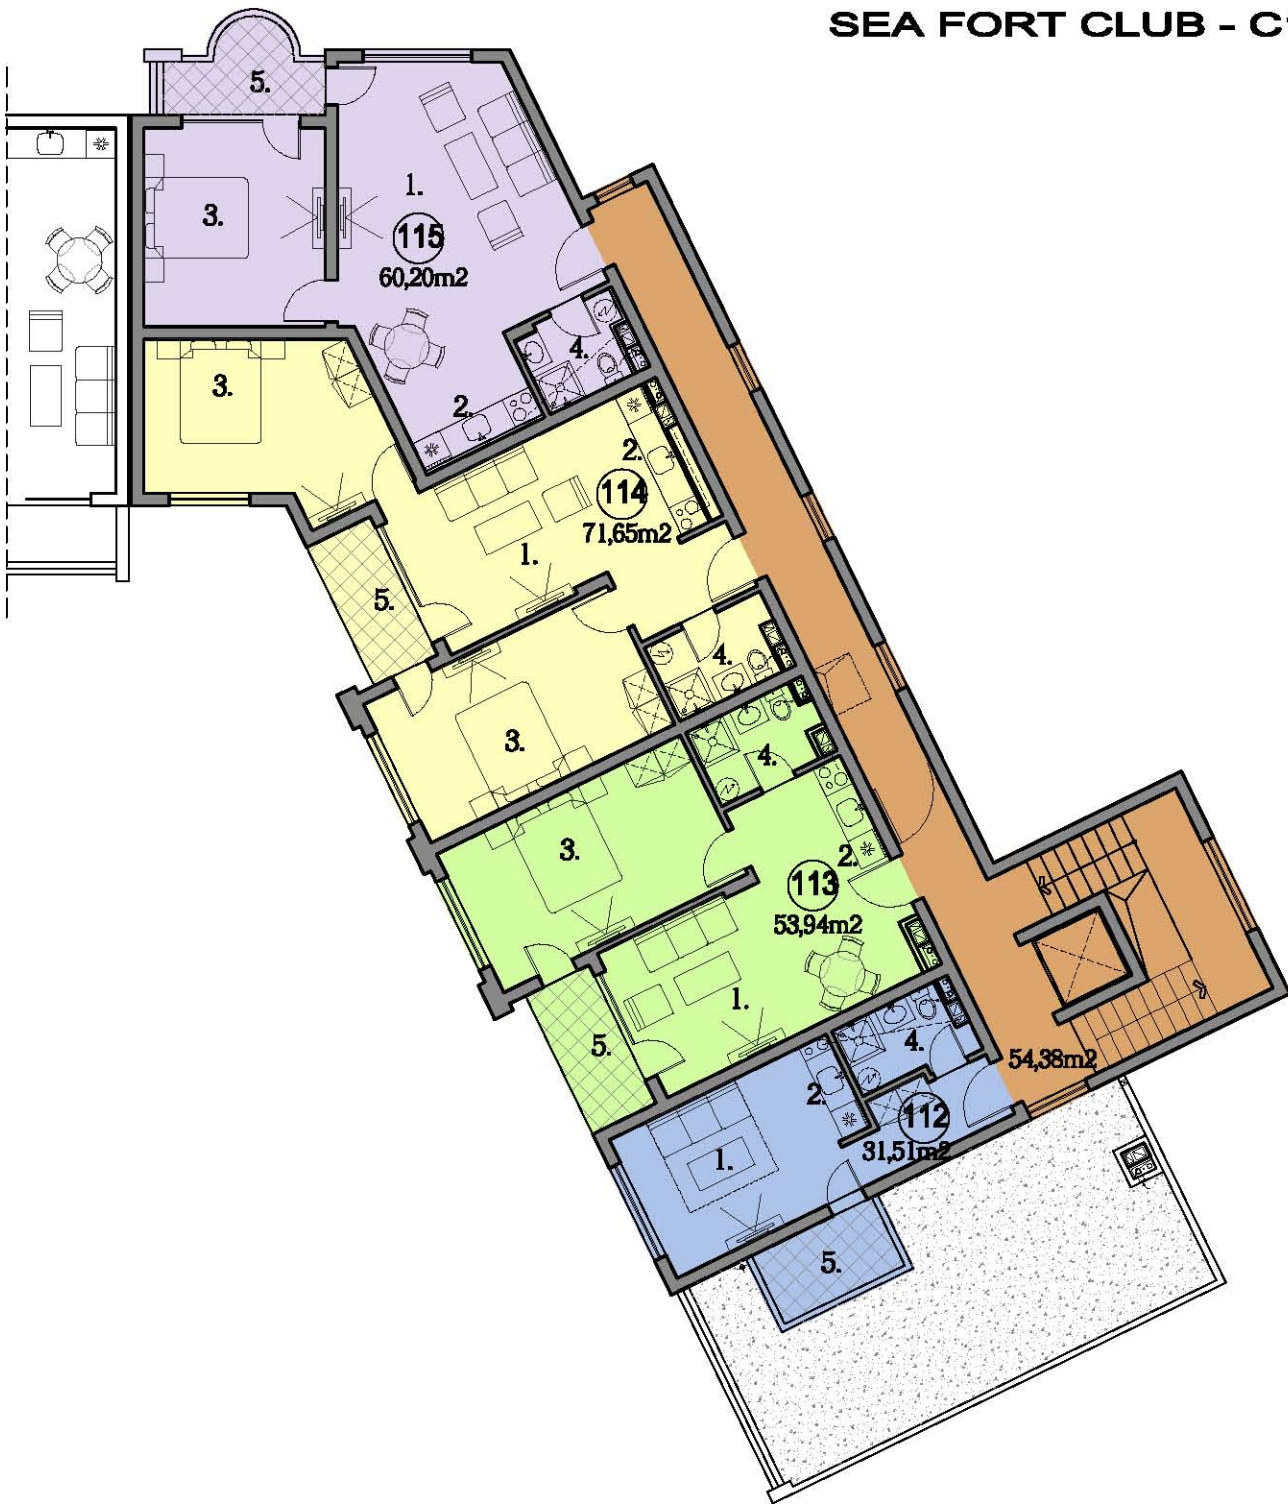

- 1. Living room
- 2. Kitchen
- 3. Bedroom
- 4. Bathroom
- 5. Terrace

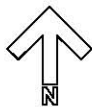

FOURTH FLOOR scale 1:150